

MİMARİ KATALOG

ARCHITECTURAL CATALOGUE


Aluminyum Kapı Pencere ve Giydirme Cephe Sistemleri
Aluminium Window Doors and Facade Systems



Rescara Sistem
Profil Detayları

Rescara System
Profile Details

RDP

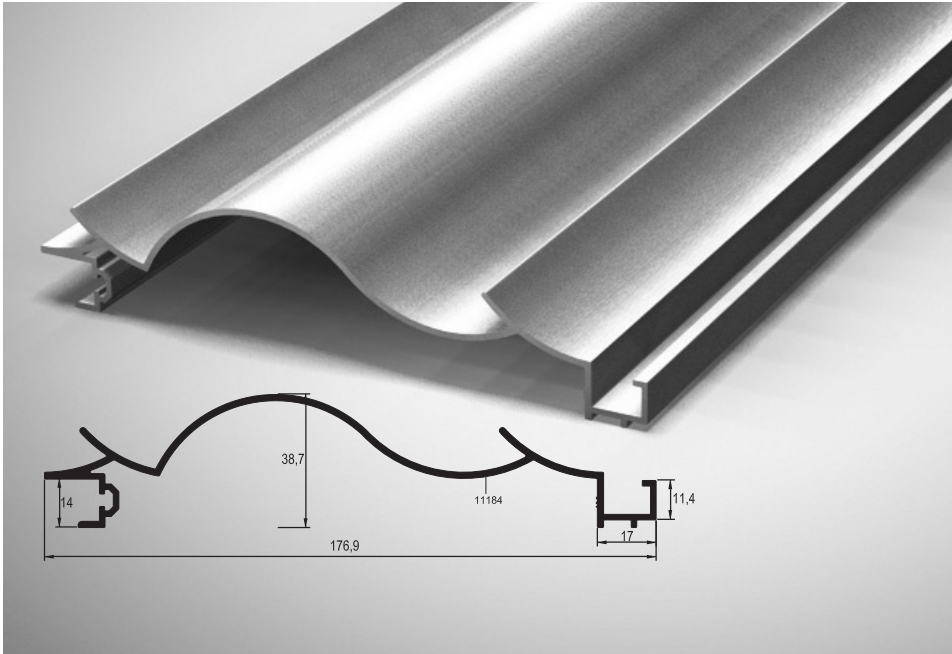

RESCARA SİSTEM

RESCARA SYSTEM

Aluminyum Kapı Pencere ve Giydirme Cephe Sistemleri
Aluminium Window Doors and Facade Systems

31



32

33

34

35




36

37

38



KOD / CODE	AĞIRLIK (kg/m) / WEIGHT	L m
DP 01	1,369	6
DP 05	1,344	6

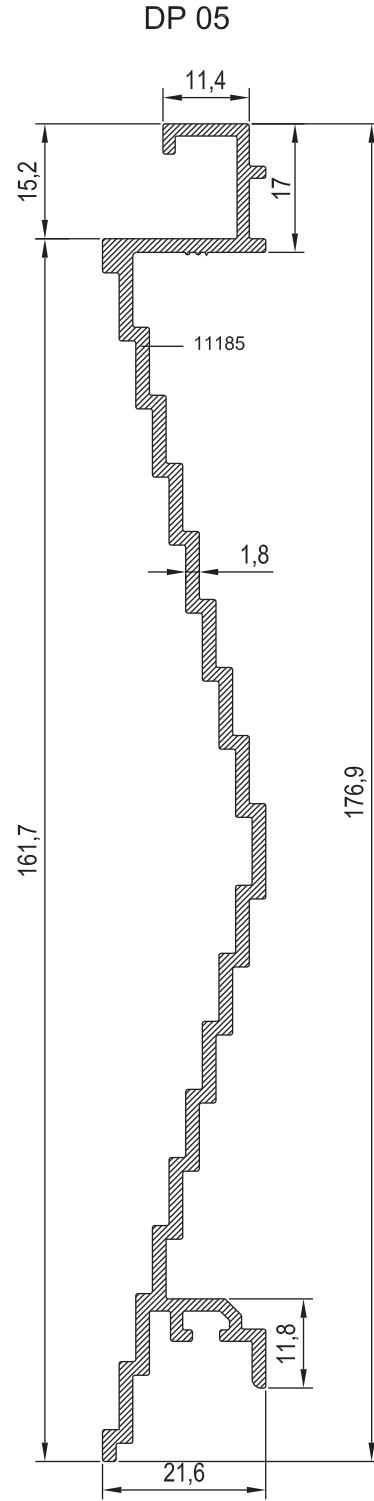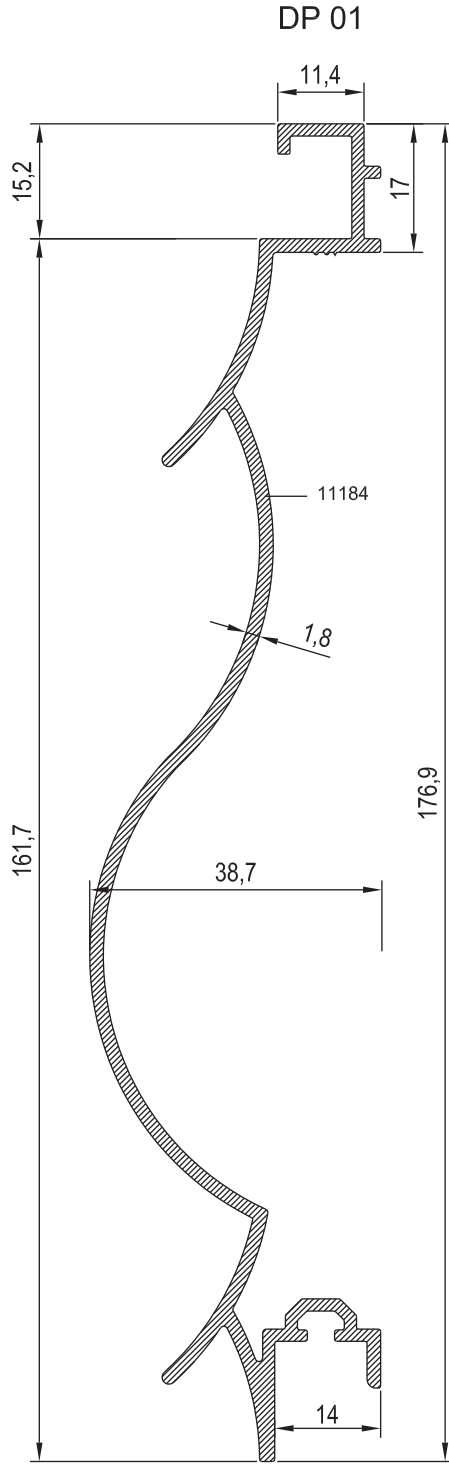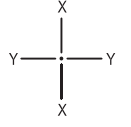

31

32

33

34

35


36

37


38




KOD / CODE	AĞIRLIK (kg/m) / WEIGHT	L m
DP 06	1,218	6
DP 07	1,193	6

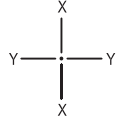

DP 06



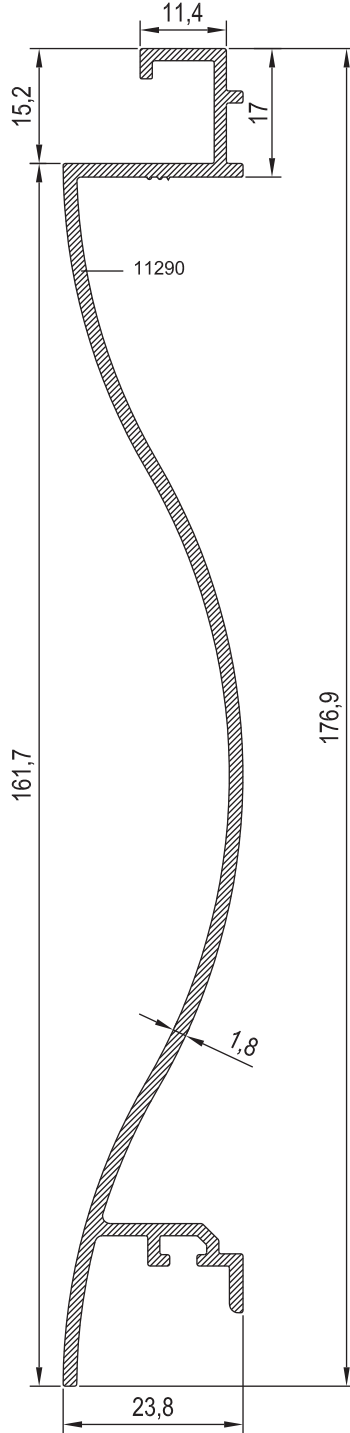


DP 07

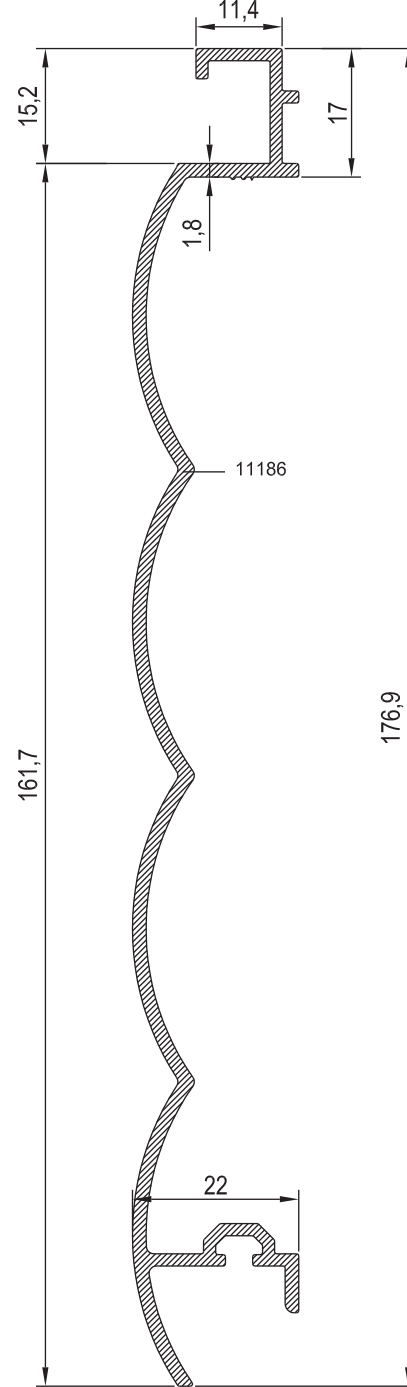



KOD / CODE	AĞIRLIK (kg/m) / WEIGHT	L m	
DP 10	1,253	6	
DP 11	1,172	6	

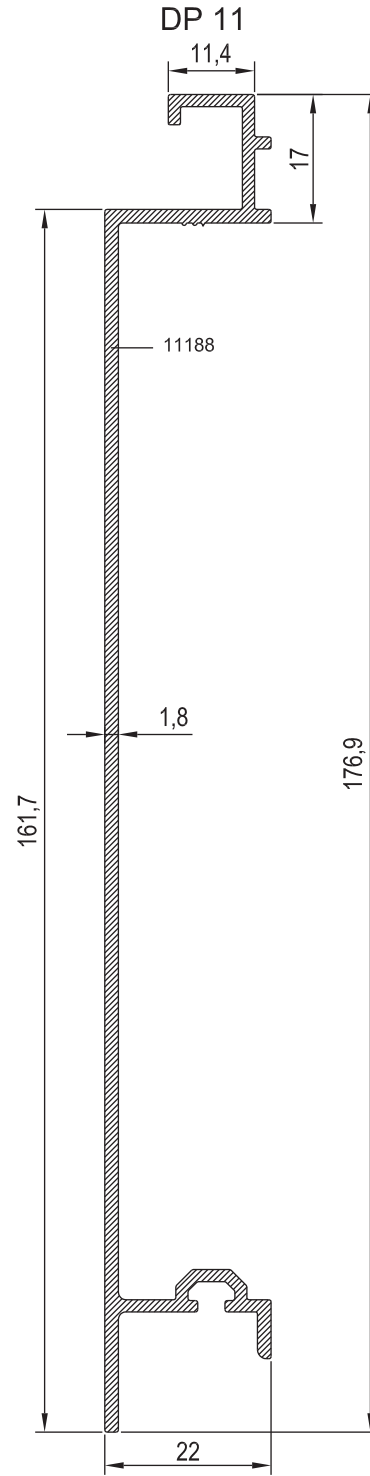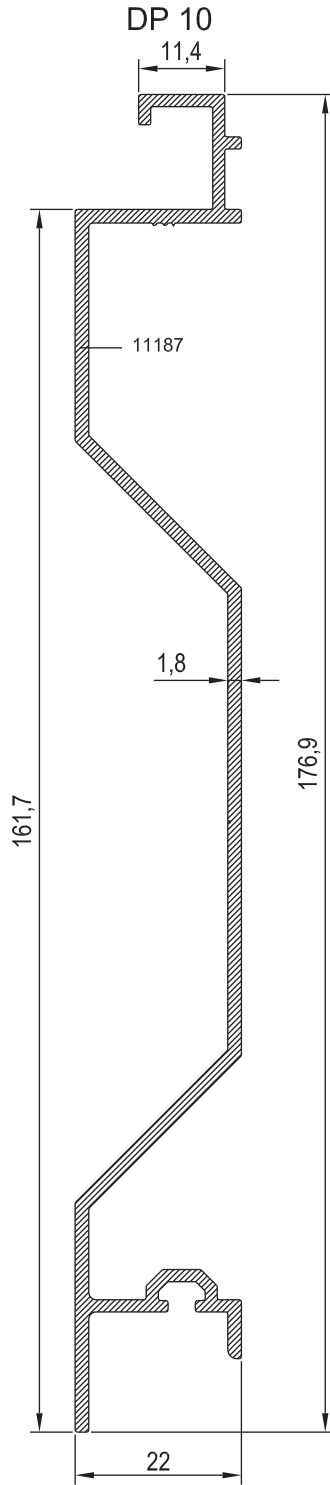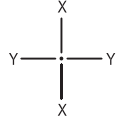

31

32

33

34

35

36


37

38




KOD / CODE	AĞIRLIK (kg/m) / WEIGHT	Jxx cm4	Jyy cm4	L m
11182	0,665	7,703	5,479	6
11183	0,955	-----	-----	6
DP 13	0,141	-----	-----	6


11182

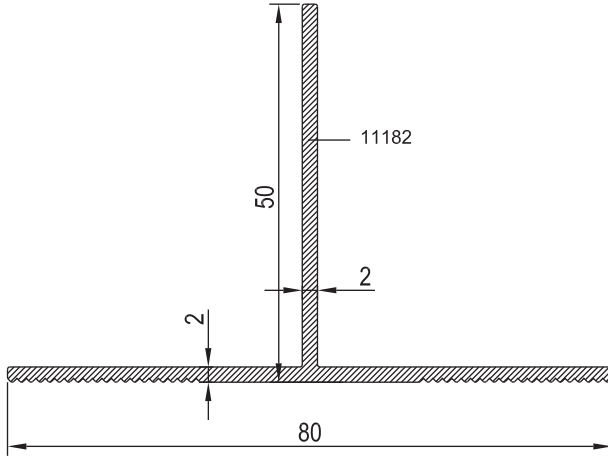


11183

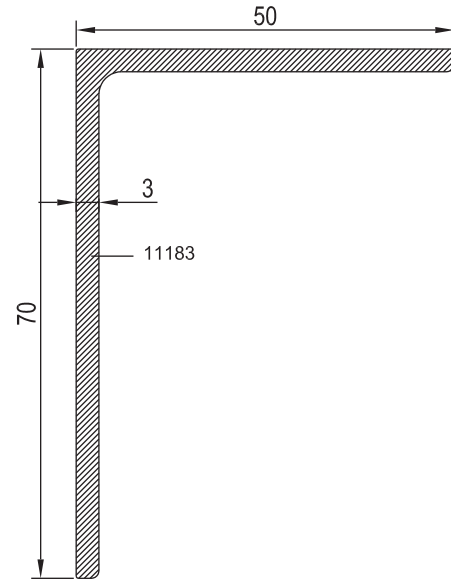

DP 13

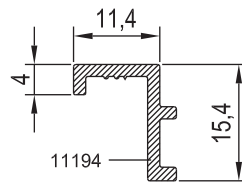

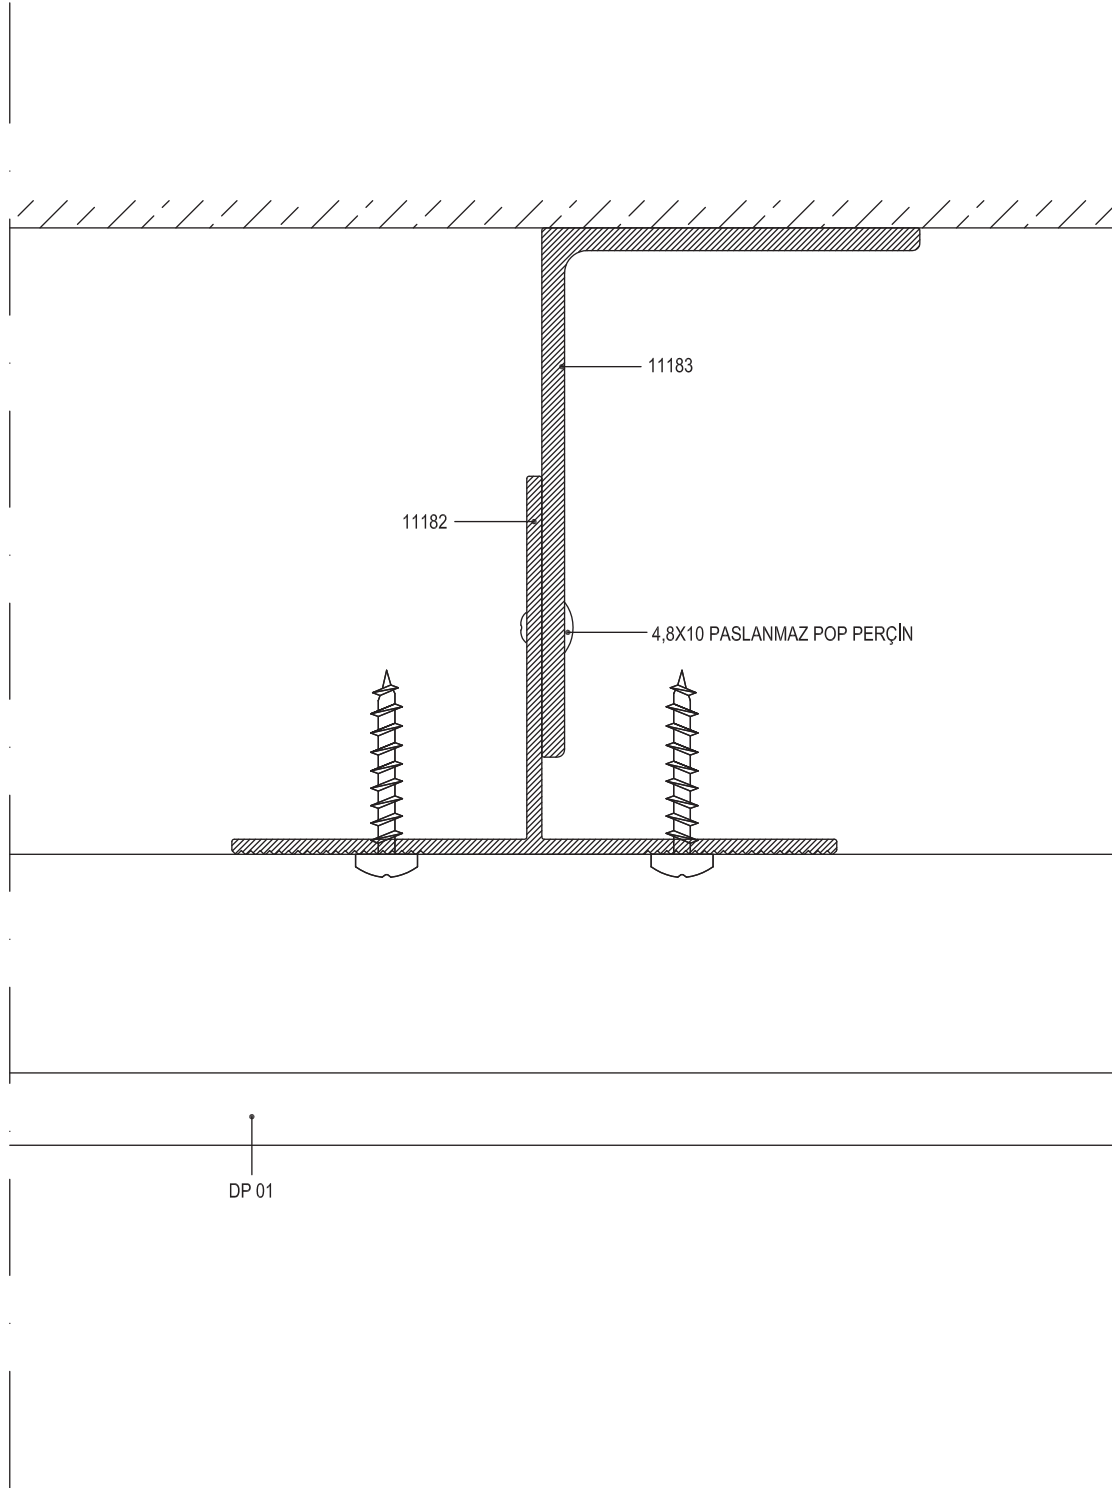

31

32

33

34

35

36

37

38



31

32

33


34

35


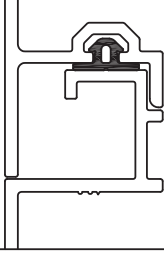
36

37

38

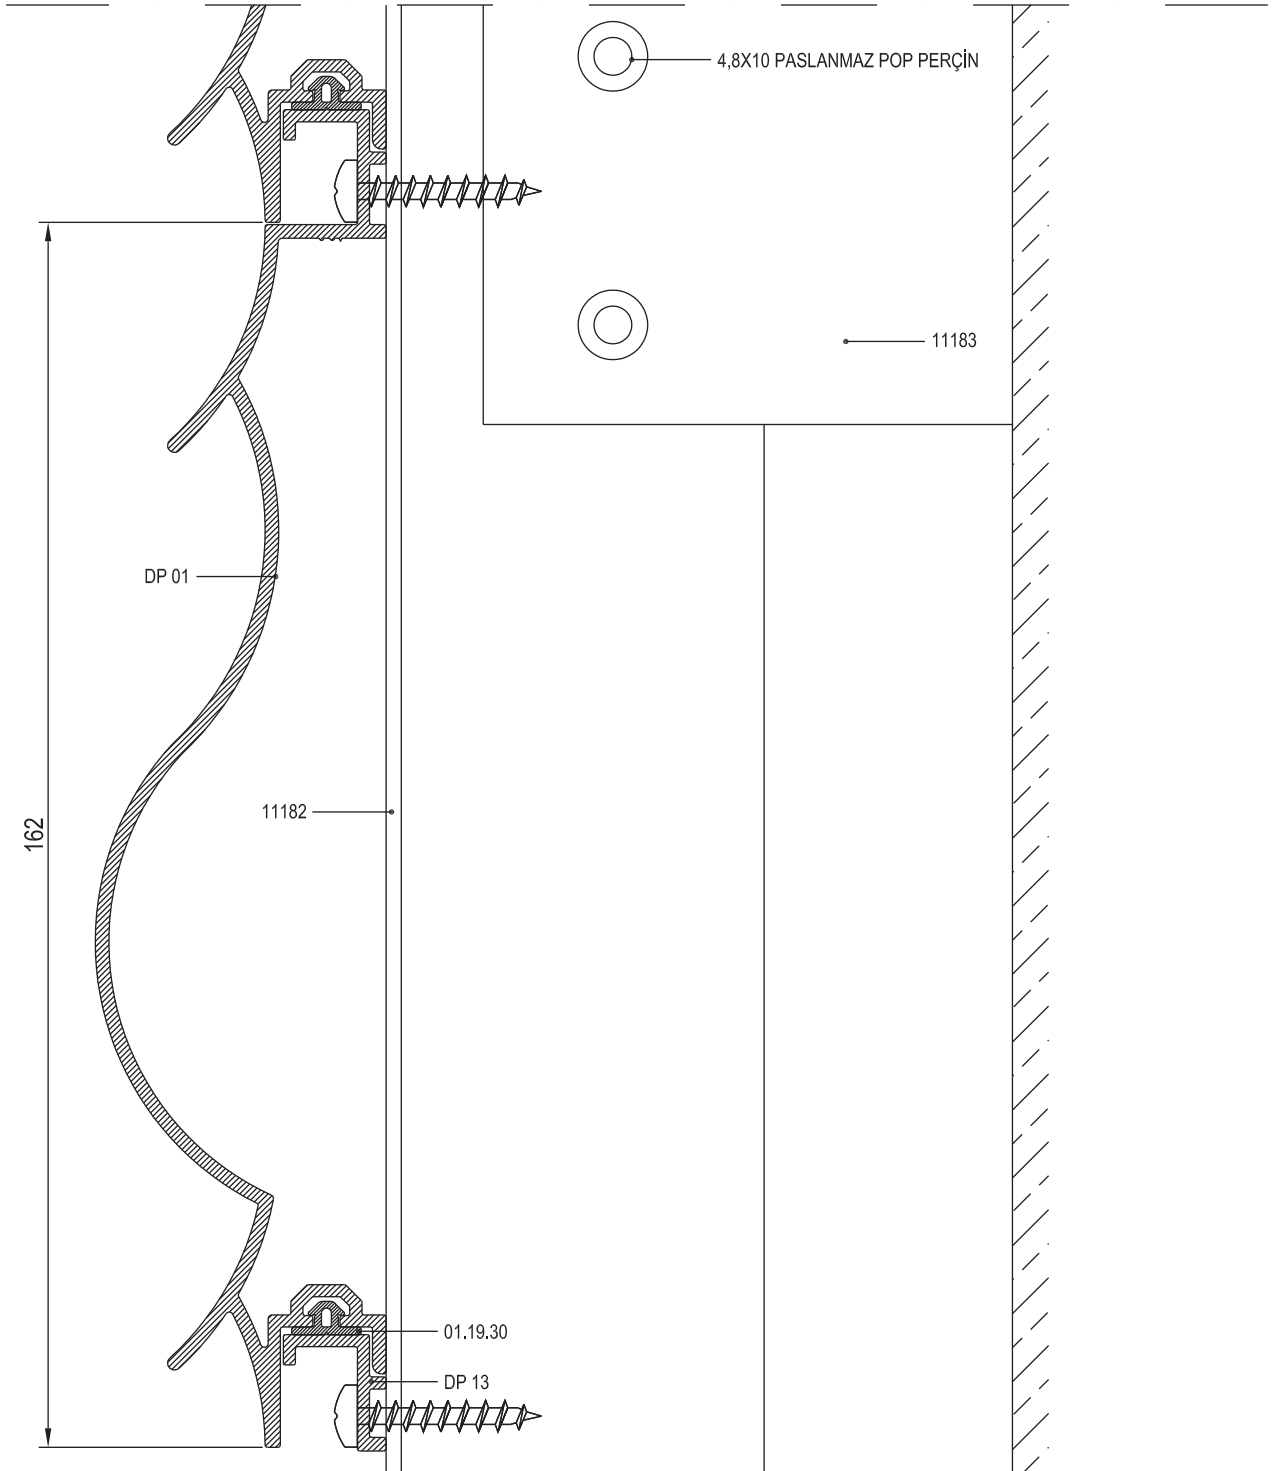



	01.19.30 BİNİ FİTİLİ GASKET EPDM 23 gr/m				

31

32

33

34

35

36

37

38

RESCARA SİSTEM

RESCARA SYSTEM

Aluminyum Kapı Pencere ve Giydirme Cephe Sistemleri
Aluminium Window Doors and Facade Systems

31



32

33

34

35

36

37

38

RESCARA SİSTEM

RESCARA SYSTEM

Aluminyum Kapı Pencere ve Giydirme Cephe Sistemleri
Aluminium Window Doors and Facade Systems



31

32

33

34

35

36

37

38

RESCARA SİSTEM

RESCARA SYSTEM

Aluminyum Kapı Pencere ve Giydirme Cephe Sistemleri
Aluminium Window Doors and Facade Systems

31



32

33

34

35

36

37

38